




Sophora japonica 'Regent'
honingboom



Sophora japonica 'Regent'
honingboom

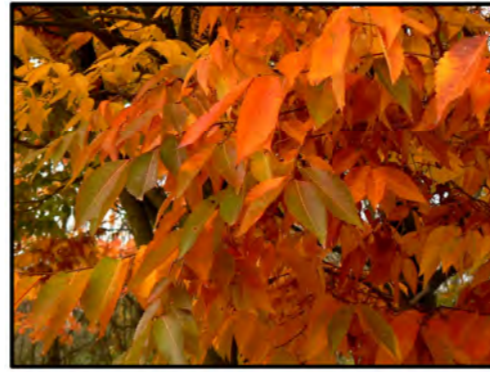

Zelkova serrata
Japanse zelkova



Zelkova serrata
Japanse zelkova



Zelkova serrata
Japanse zelkova



Sophora japonica 'Regent'
honingboom




Prunus serrulata 'Amanogawa'
sierkers



Prunus serrulata 'Amanogawa'
sierkers




Prunus serrulata 'Amanogawa'
sierkers

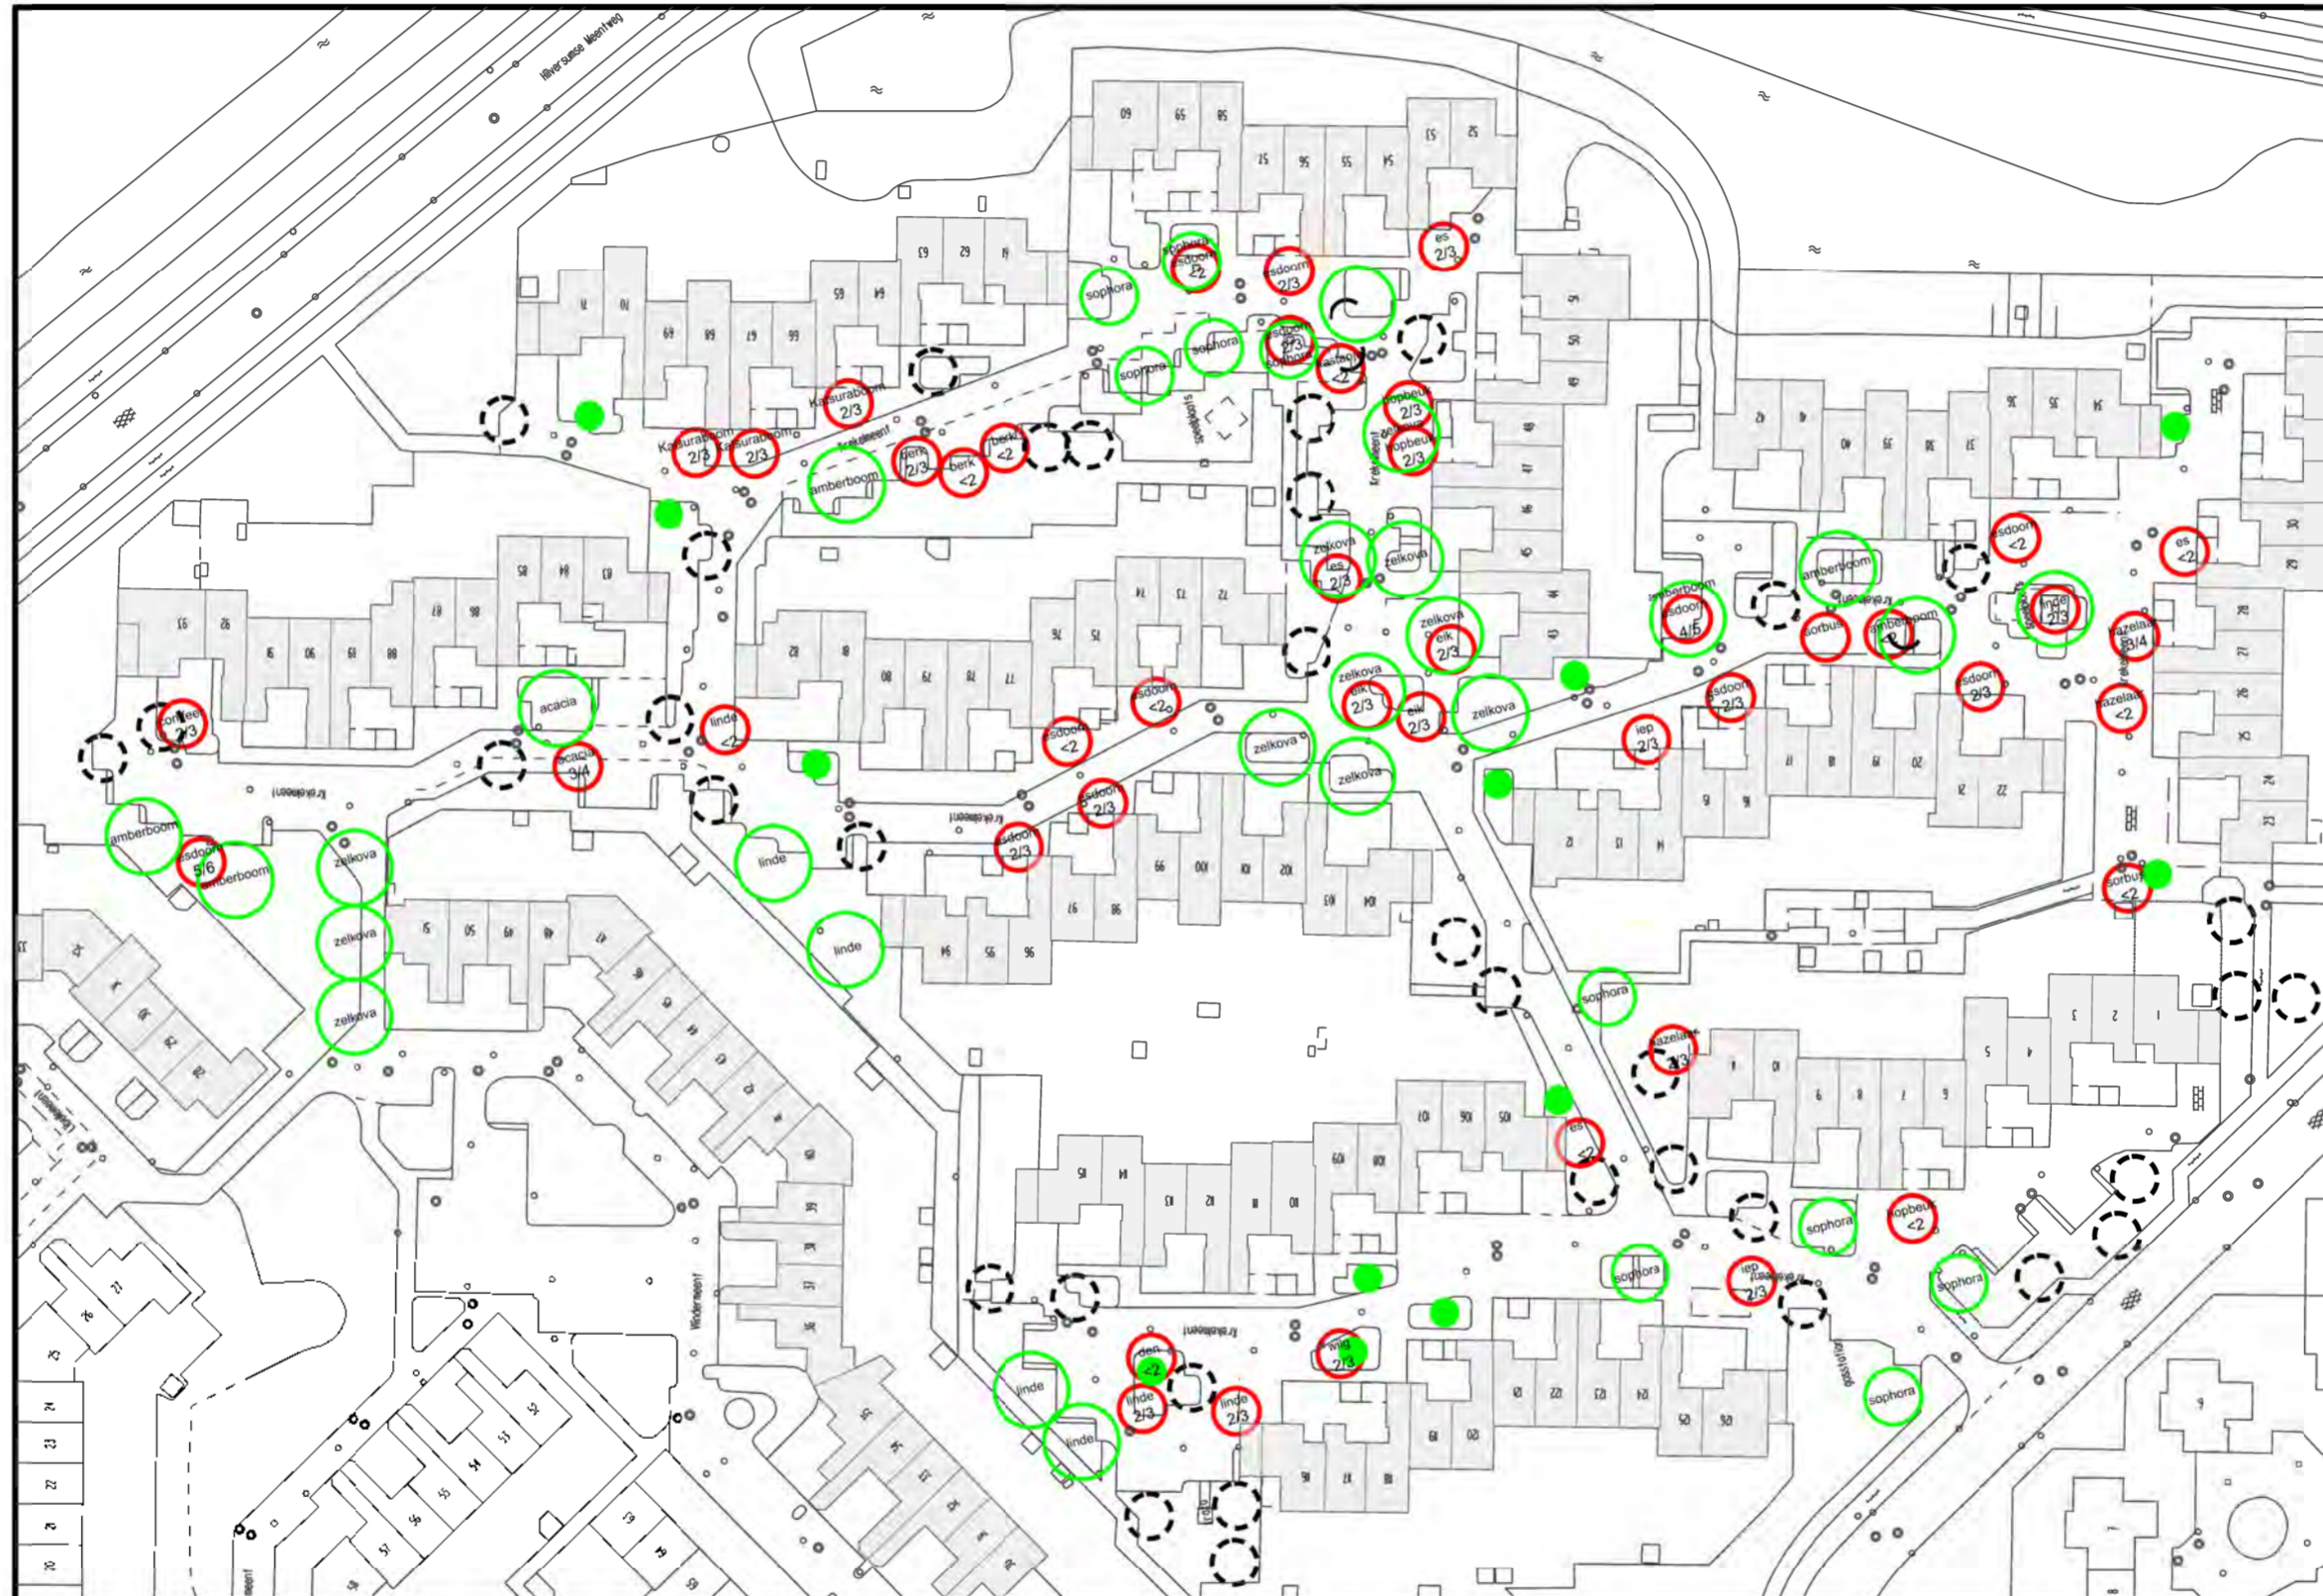

Liquidambar styraciflua 'Moraine'
amberboom



Liquidambar styraciflua 'Moraine'
amberboom

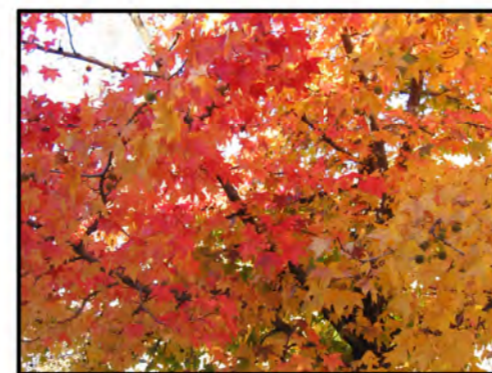

Liquidambar styraciflua 'Moraine'
amberboom



Liquidambar styraciflua 'Moraine'
amberboom

BOMEN

- bestaande boom
- boom verwijderen
- boom nieuw, klein
- boom nieuw

INGENIEURSBUREAU
DIENST STAD - GEMEENTE HILVERSUM
DUDDOPARK 1 1217 JE HILVERSUM - POSTBUS 9900 1201 GM HILVERSUM

PROJECT: Groenrenovatie Kerkelmeent
OPDRAGER: gemeente Kerkelmeent

TEK.NR.: 0921-518	DATUM: 26-09-2011	BAAS/ONS CH.F.:
SKAAL: 1 VAN 1	SHOUWDEP: voorlopig ontwerp	WUZ.1: XX-XX
FORMAAT: A0	ENTWERP: groen	WUZ.2: XX-XX
STRAAL: 1:500	BEKIMING: G.J.C. Kamphuis	WUZ.3: XX-XX